



Plan on turbine base
SCALE 1:150

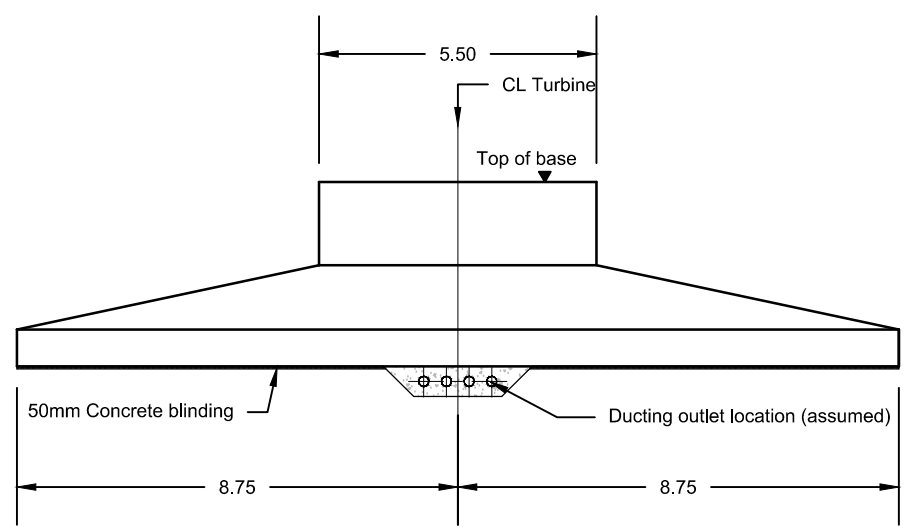


Section B-B'
SCALE 1:150

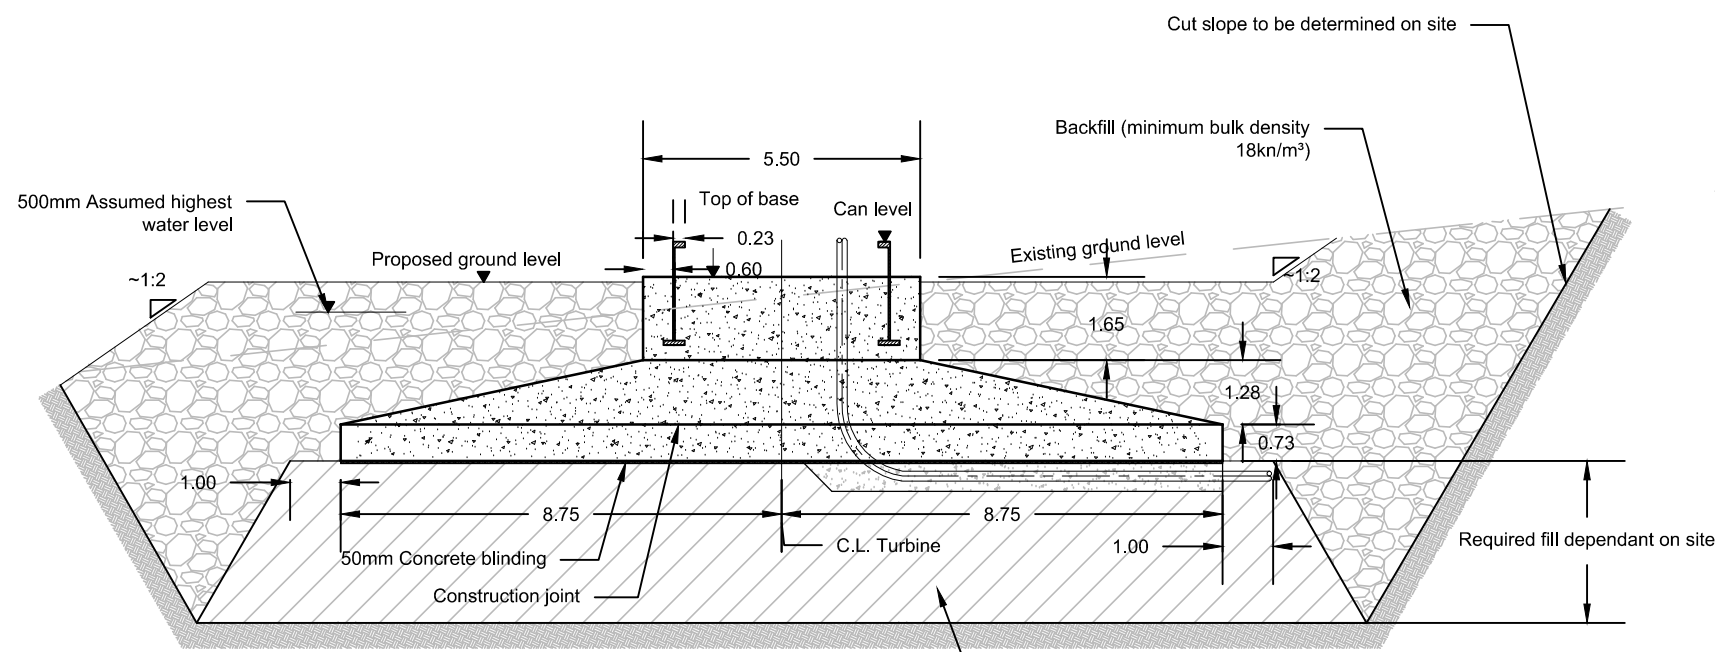

Section A-A'
SCALE 1:150

Embedded steel can connection (Detail 1)
SCALE 1:25

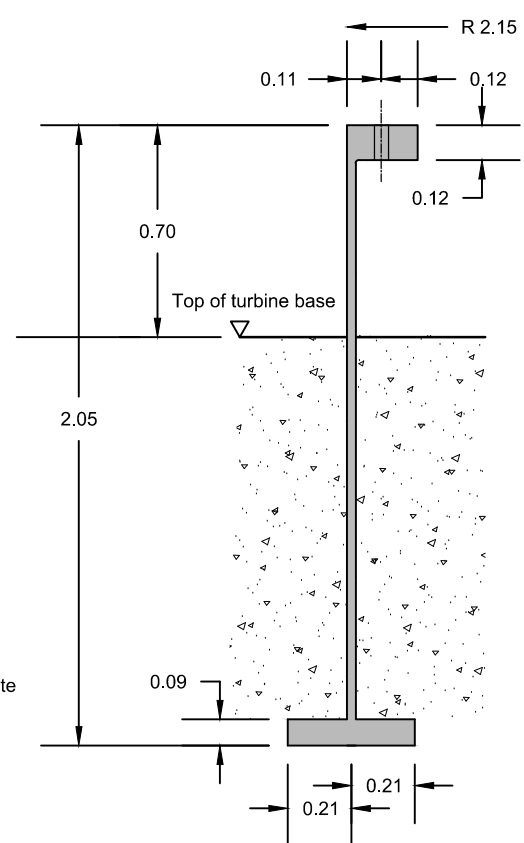

Notes:

Layout shown is indicative only, all dimensions are subject to change based on factors such as site conditions and turbine size. Dimensions to be confirmed at detailed design.

All dimensions are in metres unless stated otherwise.

Beaw Field Wind Farm



TITLE:

Typical Foundation Design

Figure 3.4

Scale: As shown @A3

Date: 28/01/2016



This material has been reproduced from Ordnance Survey digital map data with the permission of the Controller of Her Majesty's Stationary Office.
© Crown copyright.
Licence Number 100018033

Ref: