



Elevation A

Access Door

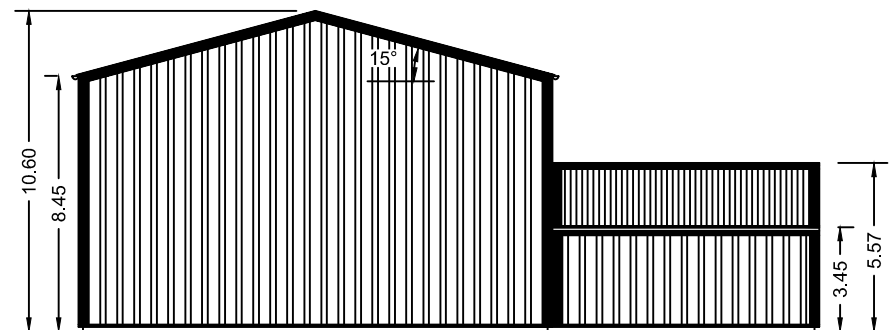


Elevation B

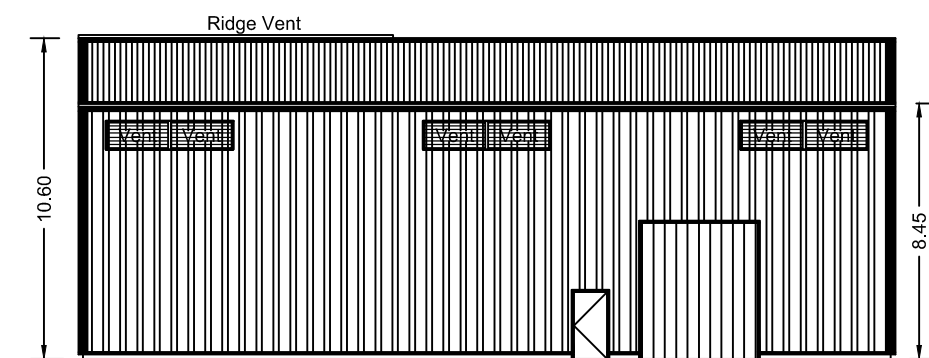


Elevation C

Access Door

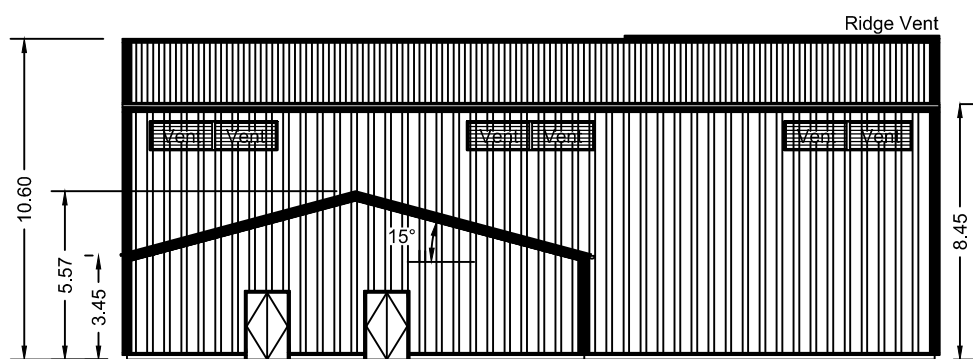

Elevation D

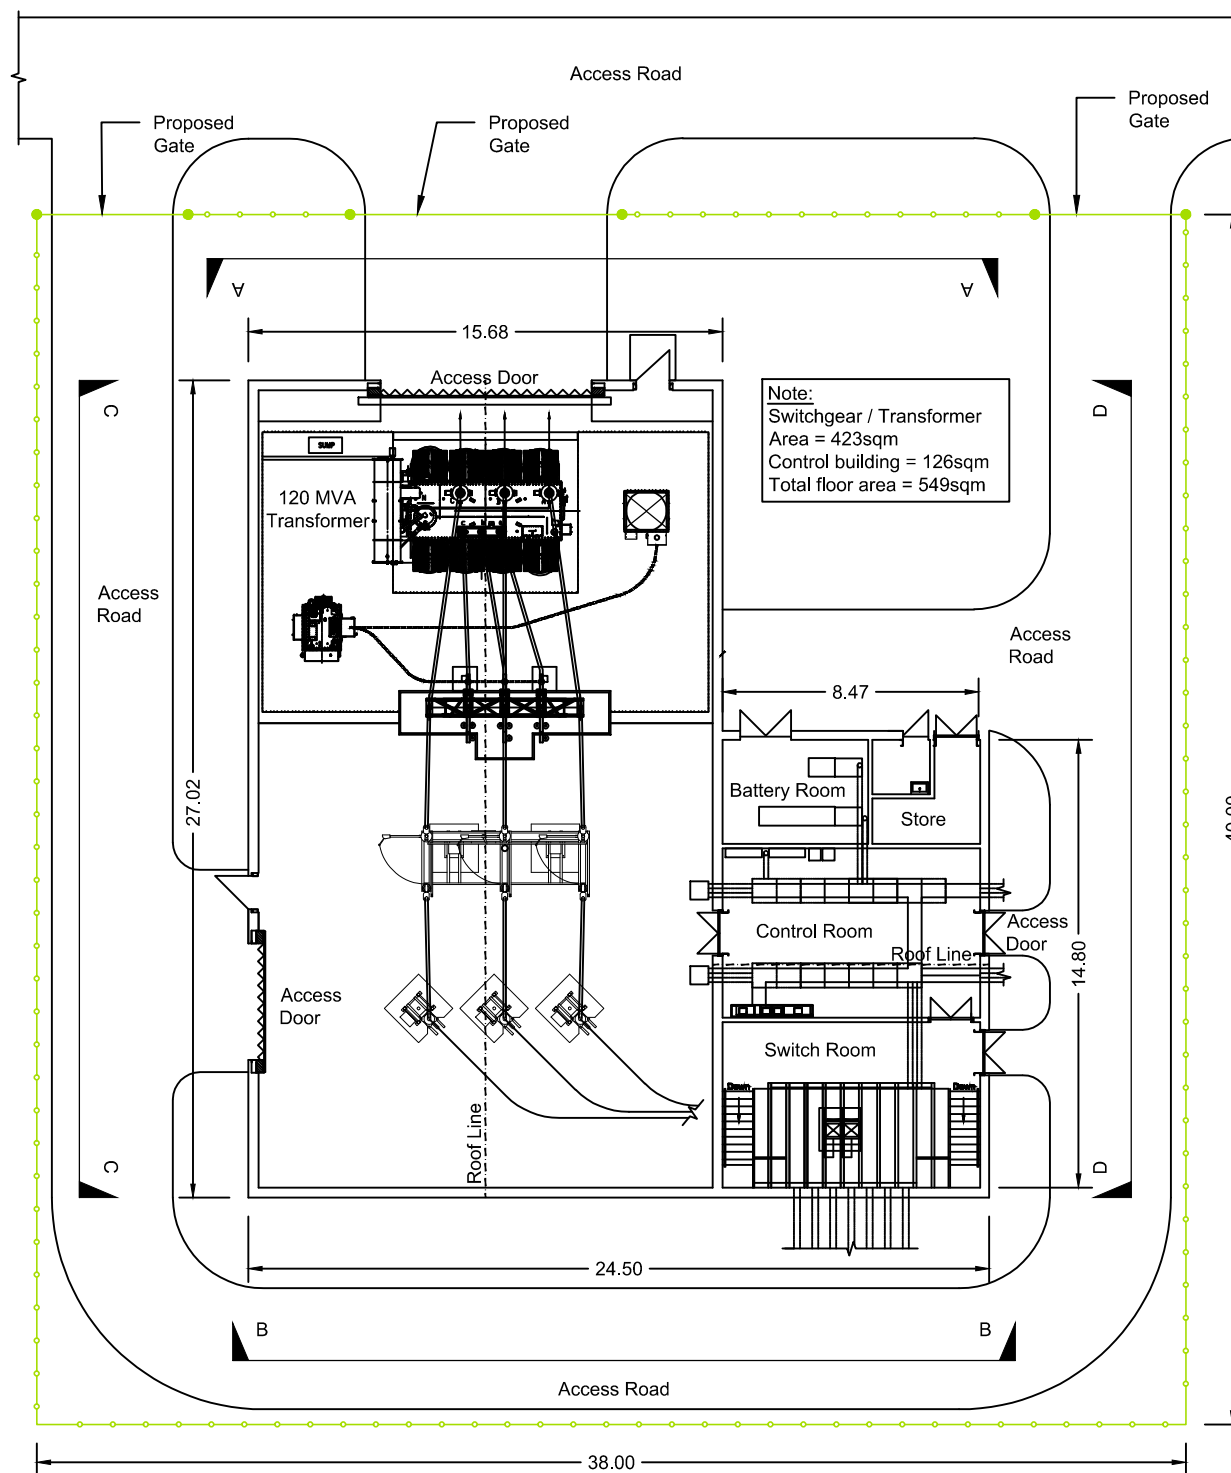

Key

Proposed Fenceline

Notes

All Dimensions are in metres unless otherwise stated.

Design as per from SSE SHET Plc Substation layout and Elevations Planning Drawing 5b.

Location, size and type of gate and fencing to be agreed with LPA.

Beaw Field Wind Farm



TITLE:

Substation Floorplan and Elevations

Figure 3.6

Scale: 1:250 @ A3

Date: 17/02/2016



This material has been reproduced from Ordnance Survey digital map data with the permission of the Controller of Her Majesty's Stationary Office. © Crown copyright. Licence Number 100018033

Ref: