


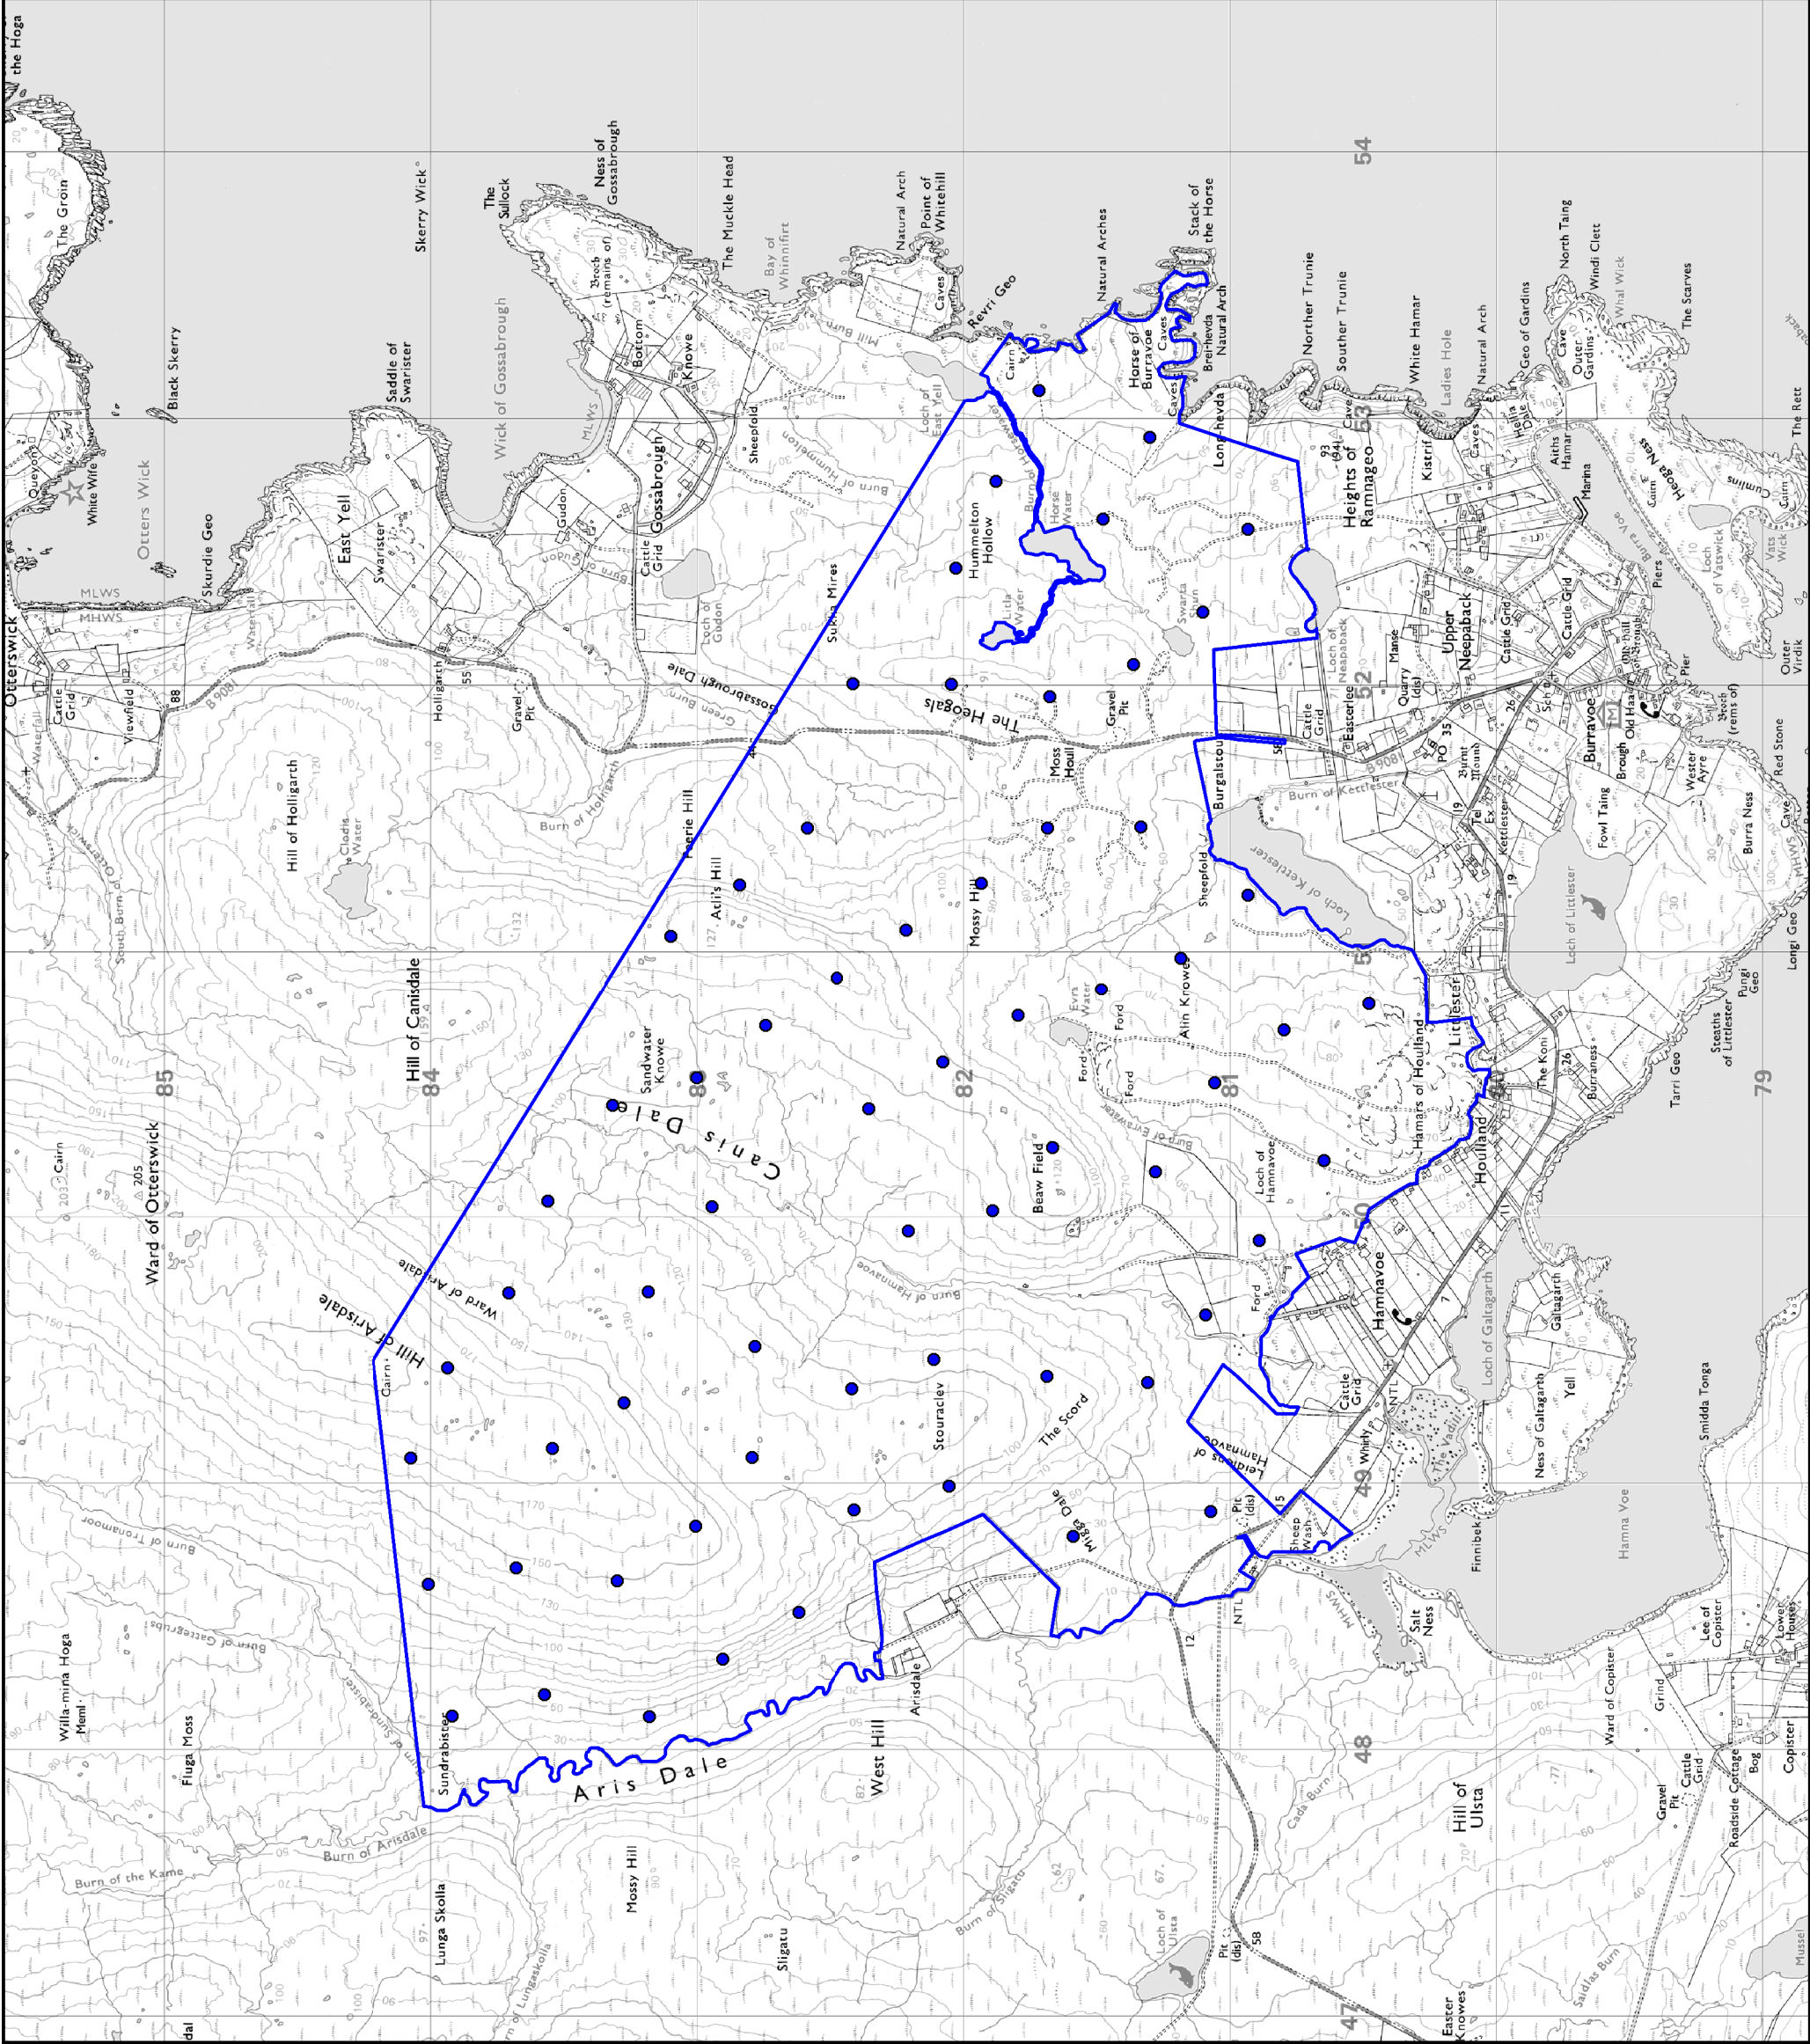


Key

- Land under Control of the Applicant
- Turbine locations T1 to T65

Notes:
Turbine layout at maximum capacity,
based on 5x3 rotor diameter wake
separation according to prevailing winds.

Beaw Field Wind Farm

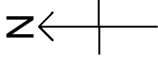

TITLE:

65 Turbine Layout
Figure 5.1

Scale: 1:25,000 @ A3

Date: 27/01/2016



This material has been reproduced from
Ordnance Survey digital map data with
the permission of the Controller of
Her Majesty's Stationary Office
© Crown Copyright 100018933

Ref: